


OPTIONAL 2-3
PREMIER SCREWS
FROM OUTSIDE INTO
INTERIOR FRAMING

PBS WALL
PANELS

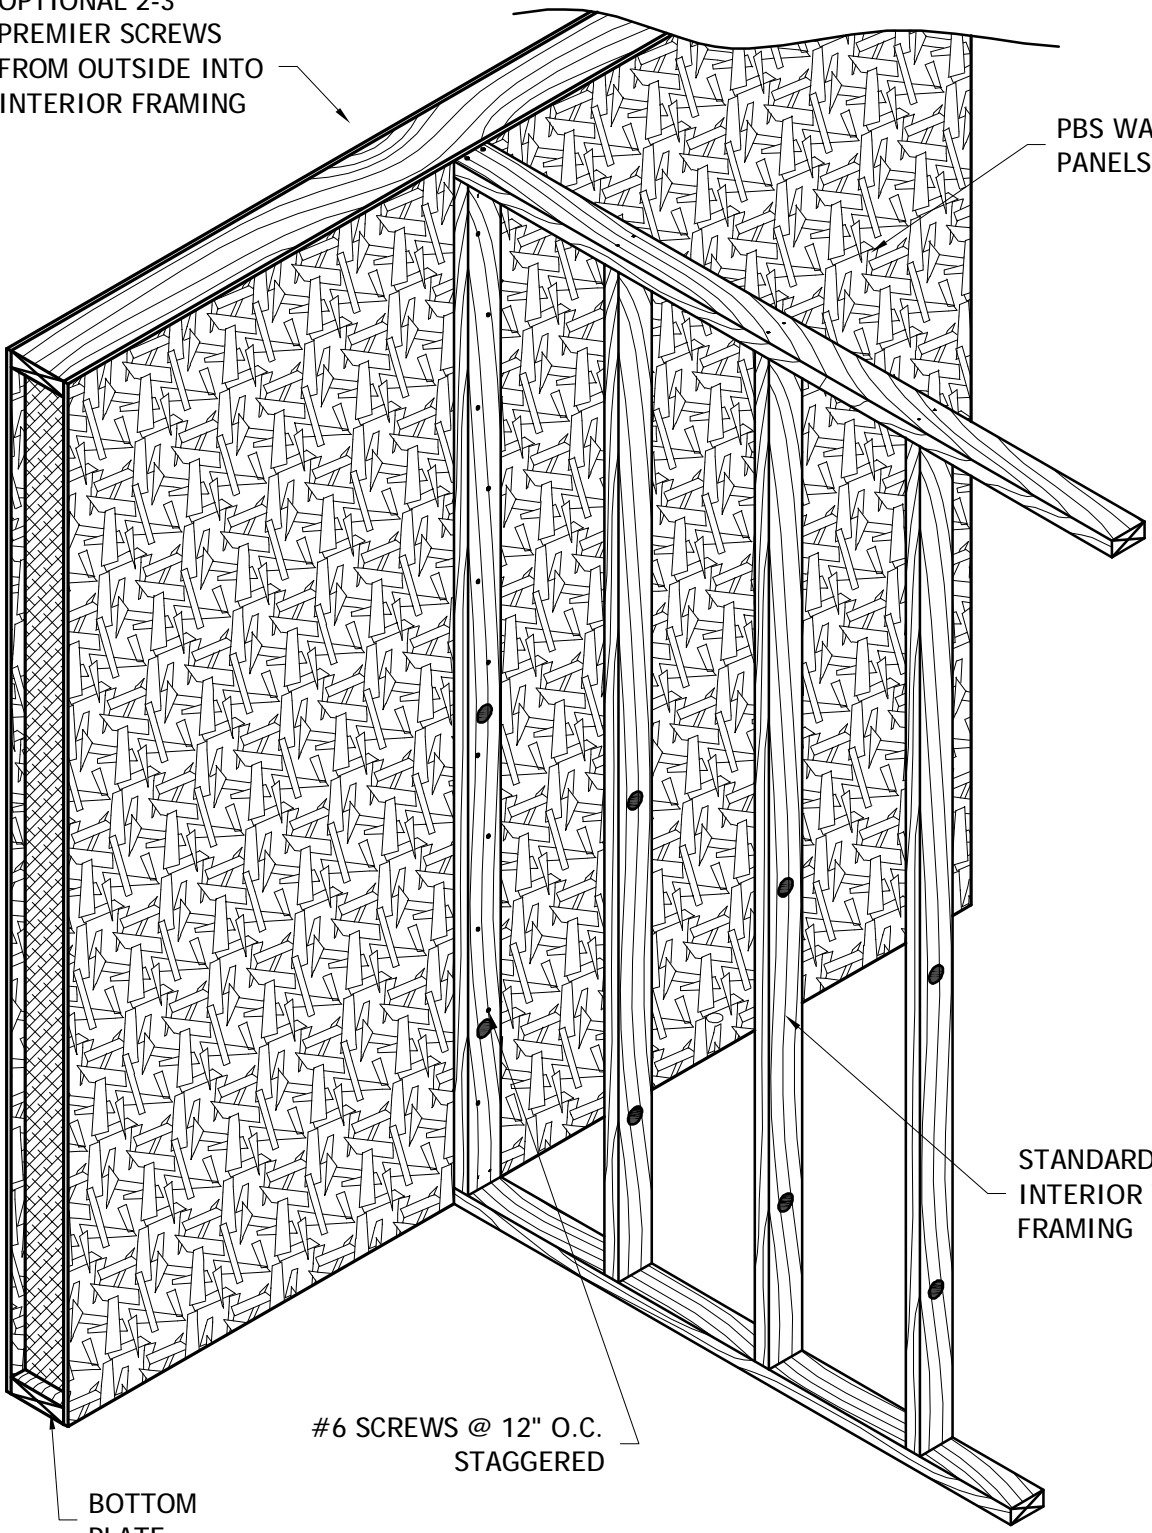

STANDARD
INTERIOR WALL
FRAMING

#6 SCREWS @ 12" O.C.
STAGGERED

BOTTOM
PLATE



INTERIOR WALL CONNECTION

PREMIER BUILDING SYSTEMS

8-17-07